

# CastleHaven



## 5 Skylark Circuit Bella Vista NSW

4 2 2

Discover your new haven in the sought after Swallow Ridge development, where this immaculately presented, free standing four bedroom residence awaits.

As you step through the entry foyer, you'll be greeted by a versatile floor plan that includes a downstairs bedroom and an elegant formal lounge and dining room featuring updated carpets; a delightful space for entertaining.

The heart of the home is the family room with new flooring, seamlessly connecting to a generous kitchen equipped with a luxurious stone benchtop, gas hot plates, a wall oven, new dishwasher and breakfast bar-ideal for both everyday meals and special occasions.

**Type** : House

**Price** : \$ 1,700,000


**View** : <https://www.castlehaven.com.au/sale/nsw/hills/bella-vista/residential/house/8103333>



**Deb Newton**  
02 9634 5222

[For full version visit the website](https://www.castlehaven.com.au)

<https://www.castlehaven.com.au>

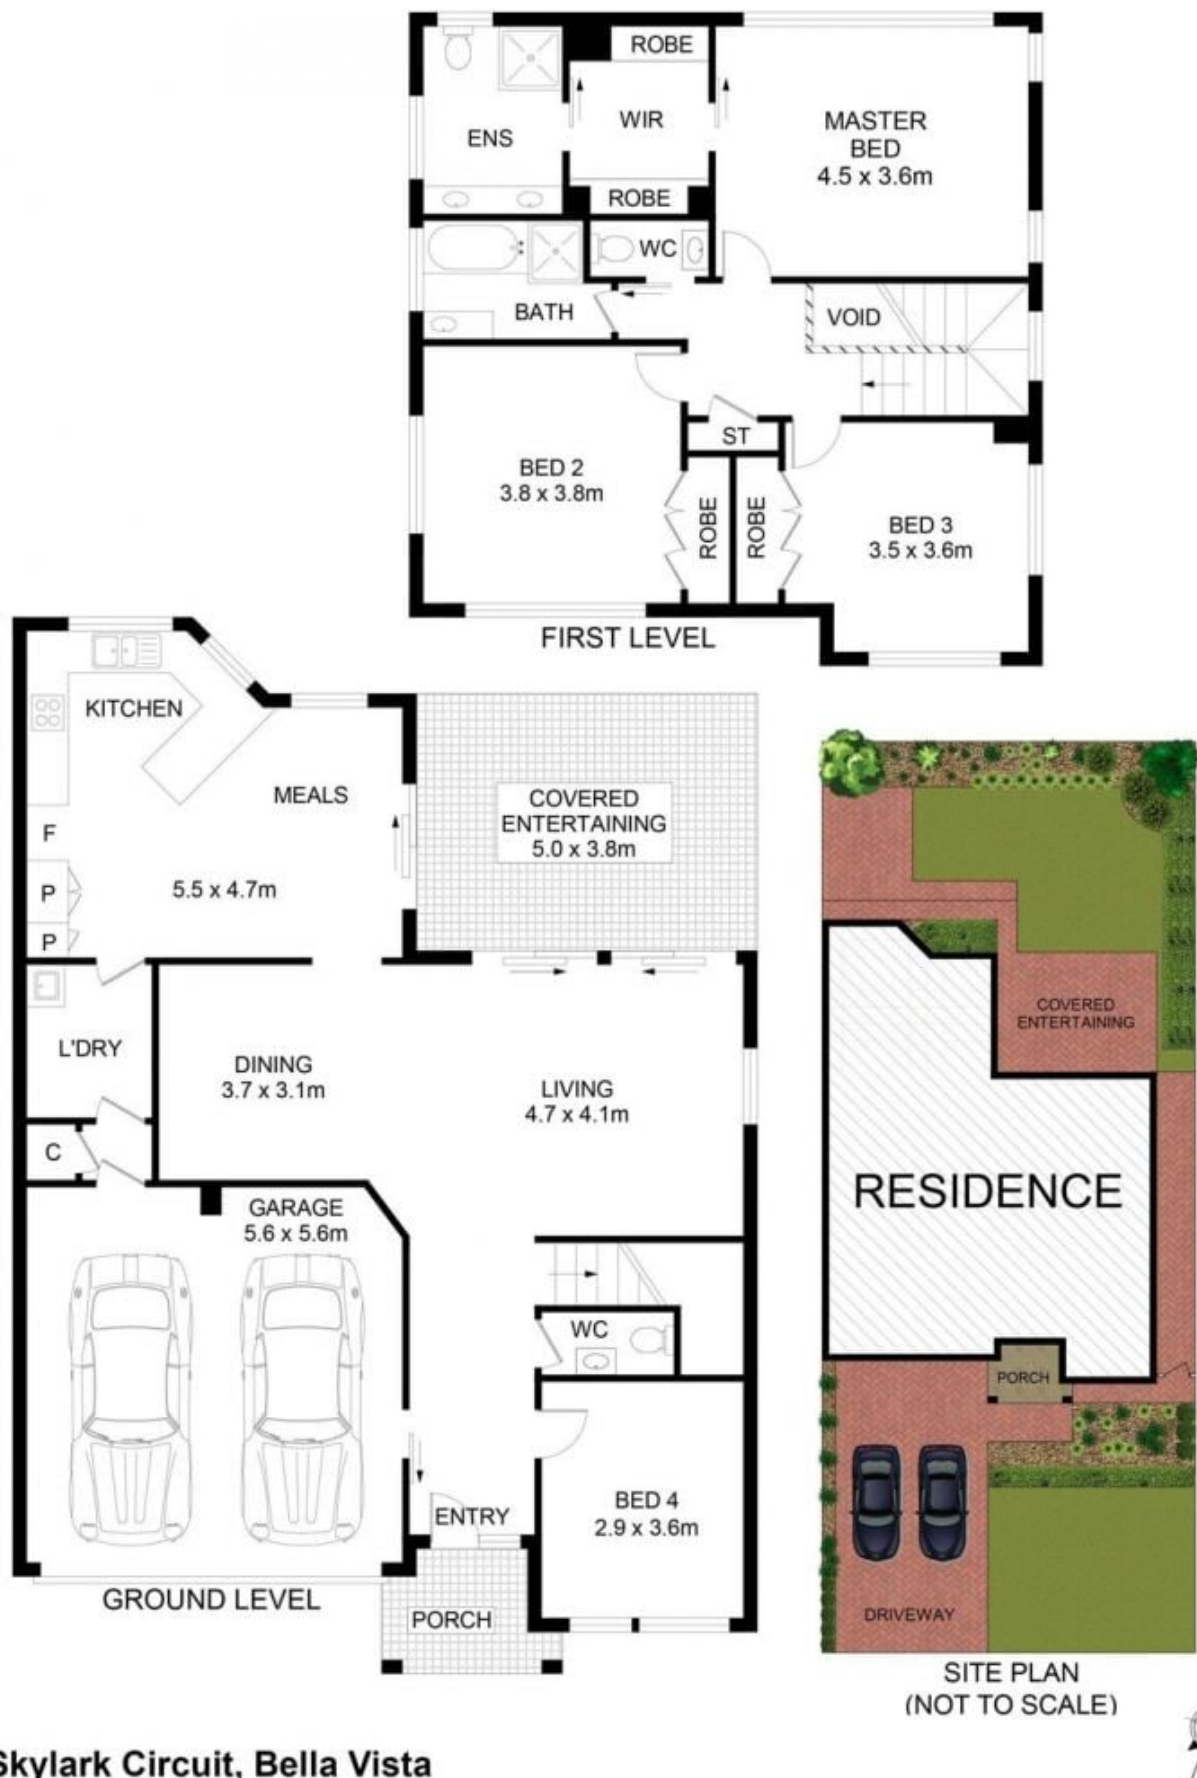

## 5 Skylark Circuit, Bella Vista

**DISCLAIMER:** No liability for the accuracy of details contained within our floor plans. All plans are drawn and also checked to the best of our ability, however information contained in our floor plans such as area calculations are approximate, and have not been surveyed or drawn to scale. Our floor plans are for representational purposes only and should be used as such. Do not attempt to refer to our floor plans for structural or detailed information.

**CastleHaven**

