




CastleHaven



24/298-312 Pennant Hills Road Pennant Hills NSW

2  **2**  **1** 

Low maintenance two bedroom apartment in a popular complex! This comfortable residence features high ceilings and a spacious formal lounge and dining area, complete with air conditioning, a ceiling fan, and a tiled balcony to enjoy the fresh air.

Both bedrooms come with built-in robes and ceiling fans, providing great storage and comfort. The master bedroom boasts a large ensuite bathroom, perfect for unwinding after a long day.

The kitchen is well-equipped with granite countertops, gas hot plates, a wall oven, and a dishwasher, making meal prep a breeze. Plus, you'll have a secure single car space with automatic doors for added convenience.

[For full version visit the website](https://www.castlehaven.com.au)


Type : Apartment

Price : \$629,950

View : <https://www.castlehaven.com.au/sale/nsw/northern-suburbs/pennant-hills/residential/apartment/8160767>



Deb Newton
02 9634 5222

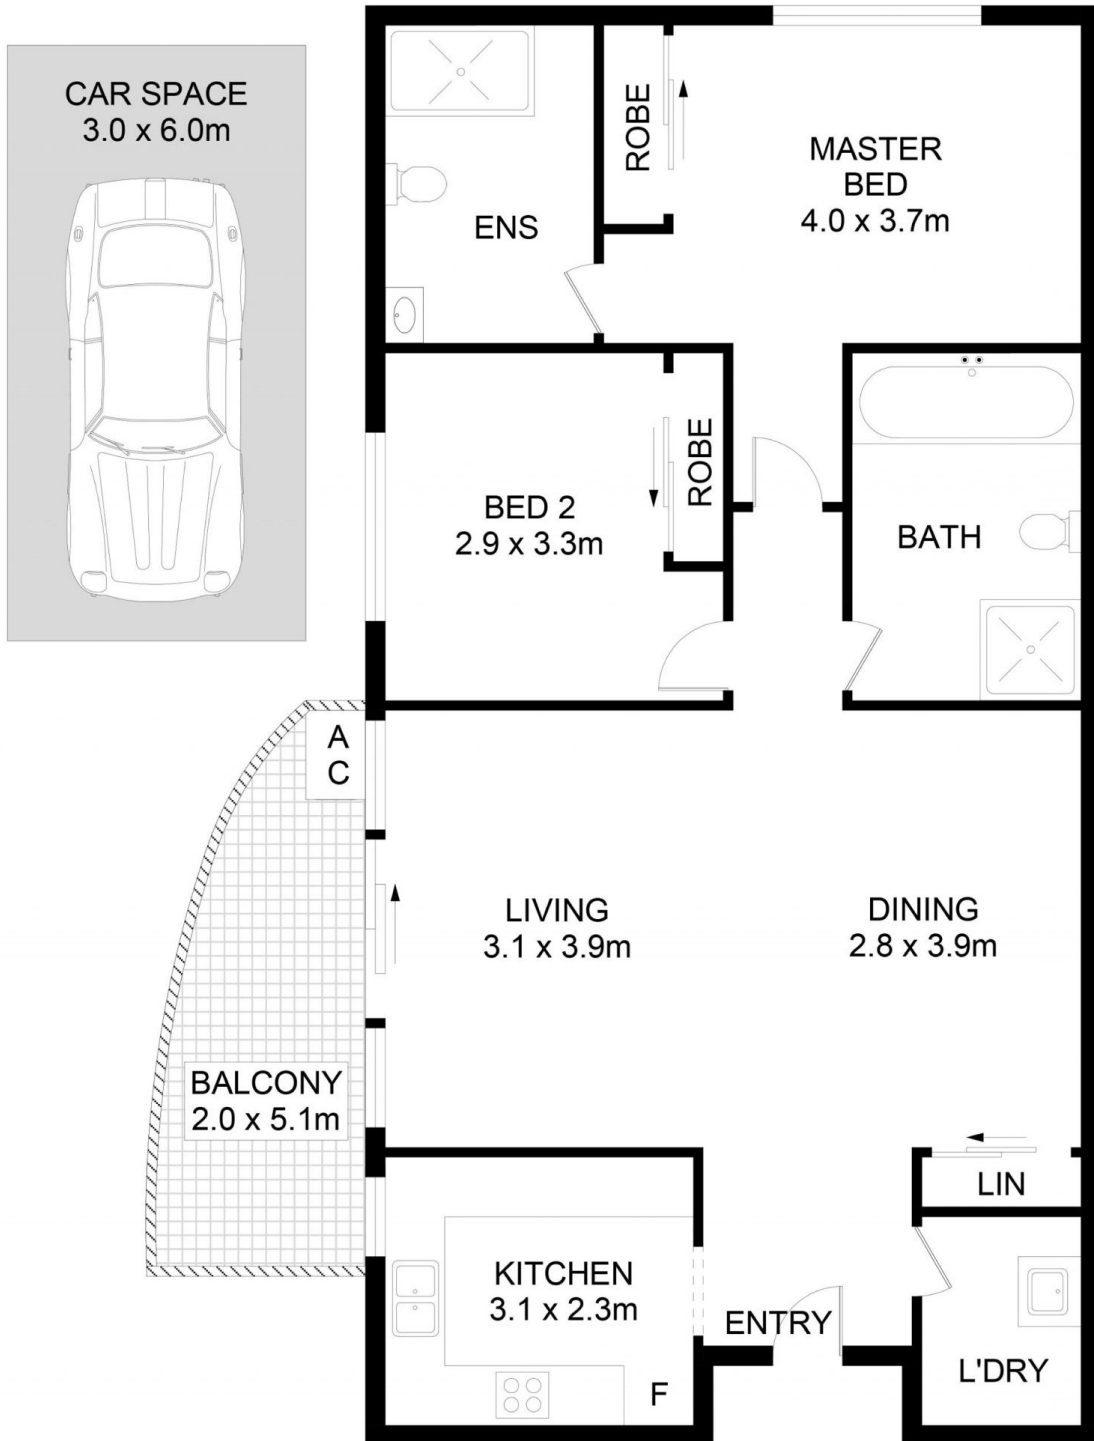

24/298-312 Pennant Hills Road, Pennant Hills

DISCLAIMER: No liability for the accuracy of details contained within our floor plans. All plans are drawn and also checked to the best of our ability, however information contained in our floor plans such as area calculations are approximate, and have not been surveyed or drawn to scale. Our floor plans are for representational purposes only and should be used as such. Do not attempt to refer to our floor plans for structural or detailed information.

