

CastleHaven



60 Elizabeth Street Riverstone NSW

4  2  4 

Well presented and flawlessly maintained, this grand family residence is perfectly positioned in a quiet and highly desirable pocket of Riverstone. This extraordinary home offers faultless arrangement of relaxed and perfectly functional style of living, with charm and elegance through its integrated balance of the picture perfect separate indoor and outdoor living spaces. Immaculately designed to accommodate all your family's needs and all within walking distance to bus and railway station, schools and children's playground. Only minutes to Rouse Hill Town Centre, restaurants, cinemas and entertainment.



- Exquisite architecturally designed home, over 50 squares on level 980msq
- Four extra large bedrooms, nine foot ceilings, fire place, terracotta roof tiles
- Stunning oversized theatre/snooker room (8m x 4m) with

Land Size : 980 sqm
View : <https://www.castlehaven.com.au/sale/nsw/western-sydney/riverstone/residential/house/5693466>



Colin Moss JP
02 9634 5222

<https://www.castlehaven.com.au>

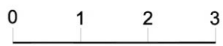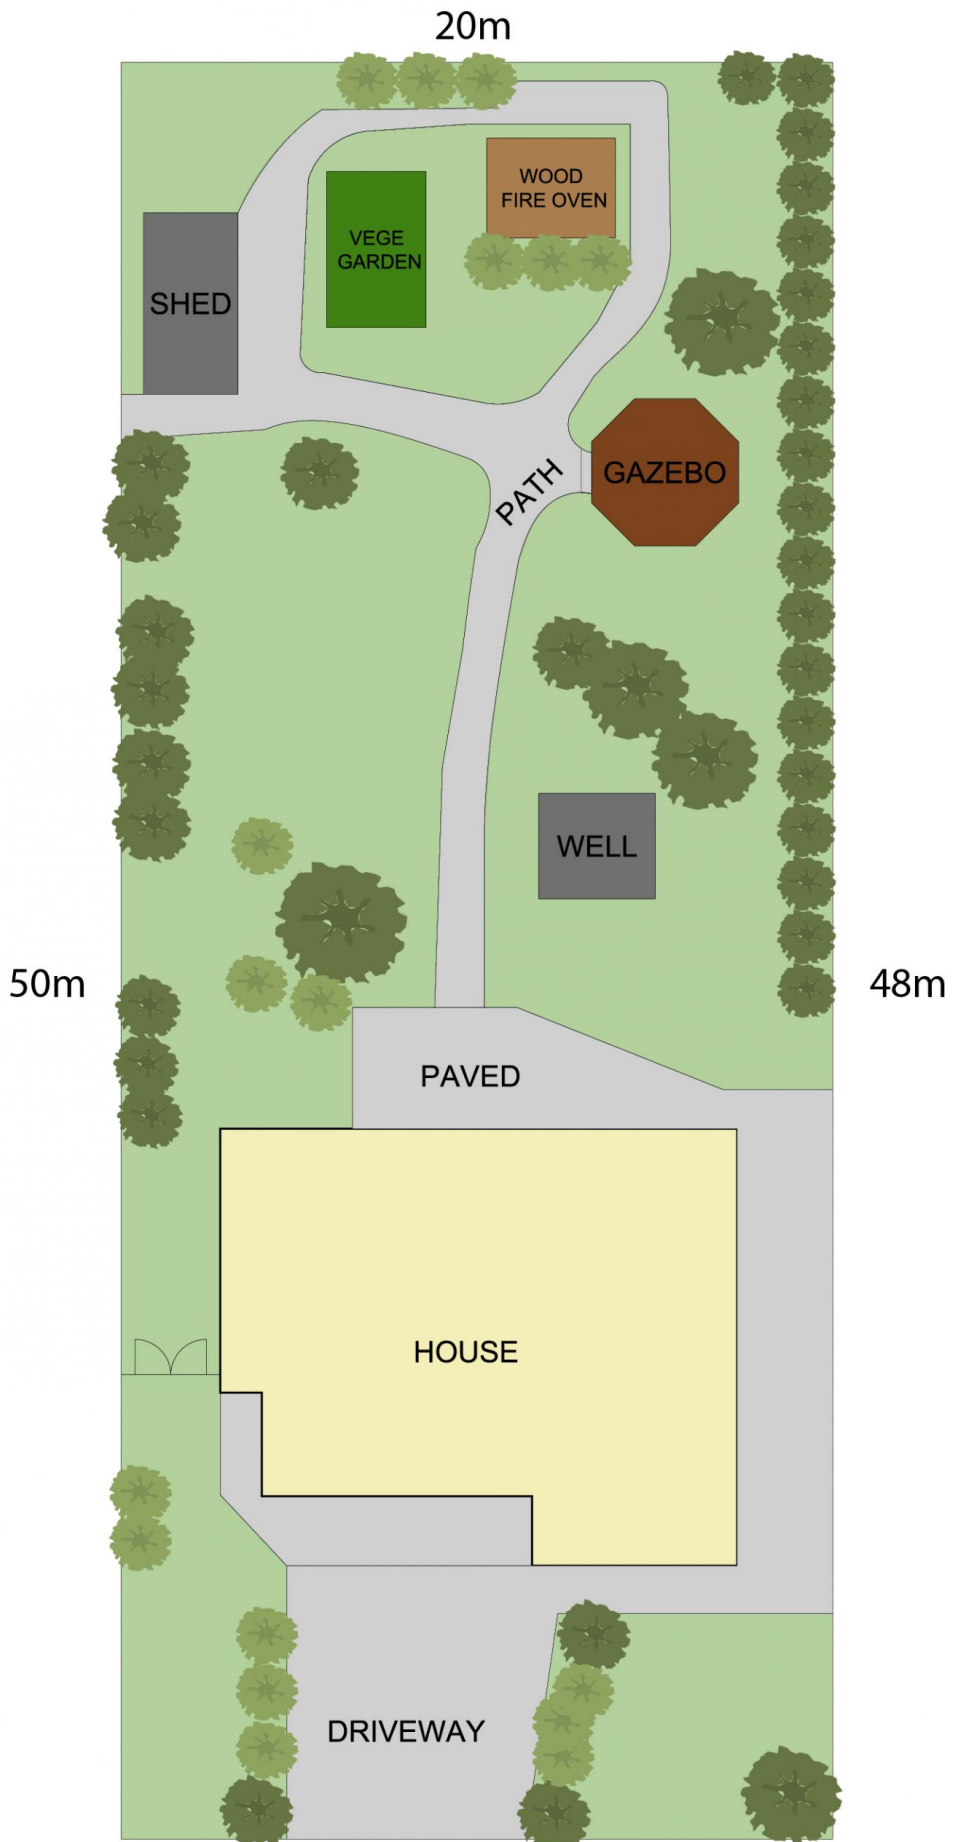


20m



Scale In metres, indicative only. Dimensions are approximate. All information contained herein is gathered from sources we believe to be reliable. However we cannot guarantee its accuracy and interested persons should rely on their own enquiries.


60 Elizabeth Street, Riverstone

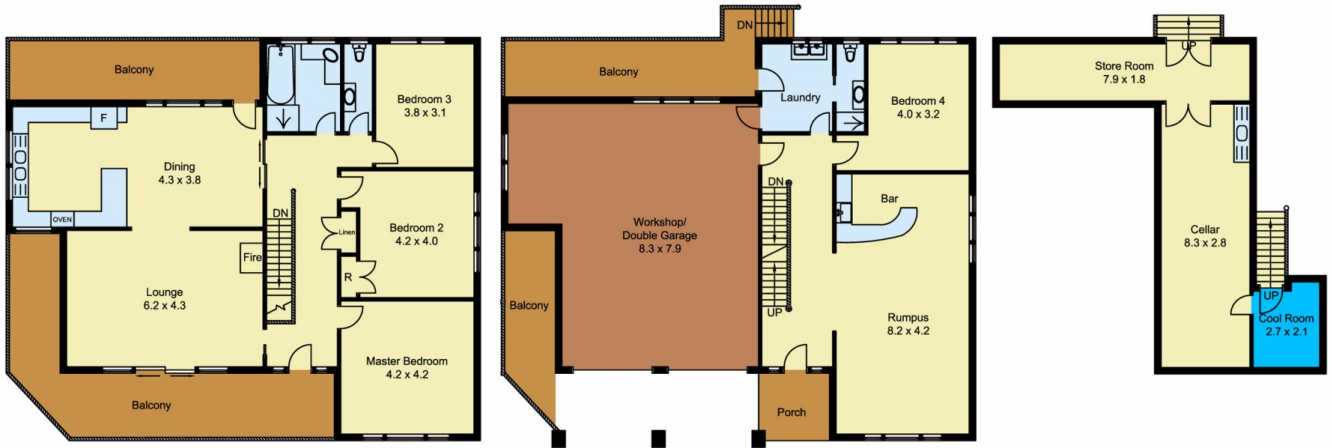

First Floor

Ground Floor

Basement

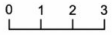

Scale in metres, indicative only. Dimensions are approximate. All information contained herein is gathered from sources we believe to be reliable. However we cannot guarantee its accuracy and interested persons should rely on their own enquiries.



60 Elizabeth Street, Riverstone