


CastleHaven



29 Garrong Road

27 Garrong Road

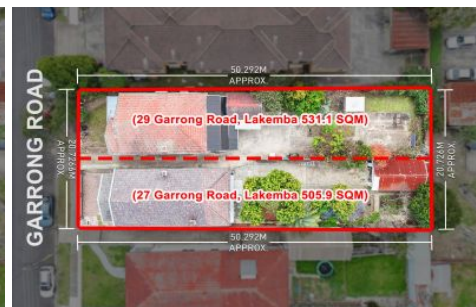

27-29 Garrong Road Lakemba NSW

7 4

*** Open Home this Tuesday 12-12:30pm ***

*** Auction this Friday at 2pm Onsite: Registration starts 1:30pm ***

27 Garrong Road & 29 Garrong Road Lakemba

This exceptional 1,037 m² Zone R3 Medium Density Residential property comprises two properties (27 Garrong Road and 29 Garrong Road), offering a superb opportunity for developers, professionals, savvy investors, and extended family home buyers! With the NSW Government's new housing rules poised to override existing council planning regulations, this combined property presents a rare opportunity rarely seen in this area.

Features:


? Total Land Area: 1,037 m²

? Frontage: 20.726 meters

Price : Auction
Land Size : 1037 sqm
View : <https://www.castlehaven.com.au/sale/nsw/canterburybankstown/lakemba/residential/house/8039938>



Sunny Lee
02 9634 5222

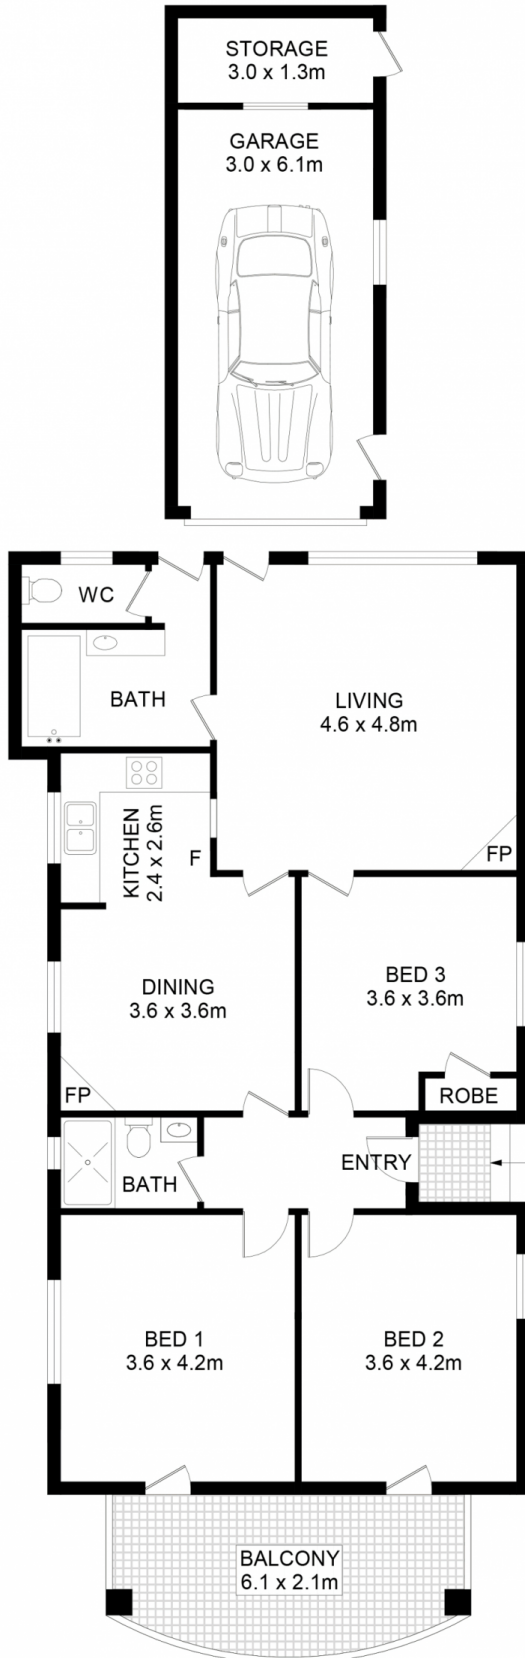


SITE PLAN
(NOT TO SCALE)

27 Garrong Road, Lakemba

DISCLAIMER: No liability for the accuracy of details contained within our floor plans. All plans are drawn and also checked to the best of our ability, however information contained in our floor plans such as area calculations are approximate, and have not been surveyed or drawn to scale. Our floor plans are for representational purposes only and should be used as such. Do not attempt to refer to our floor plans for structural or detailed information.



CastleHaven

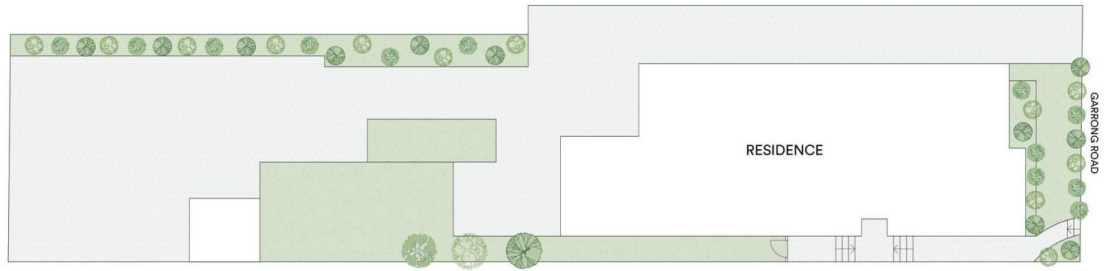

All information contained in this document is from sources we believe to be accurate, however we cannot guarantee its accuracy. Interested persons should make and rely on their own enquiries in relation to measurements, dimensions, layout, furniture and descriptions.